



TYPICAL ELEVATION
TYPE OF SECURITY GLASS -
TO ARCHITECT'S SELECTION

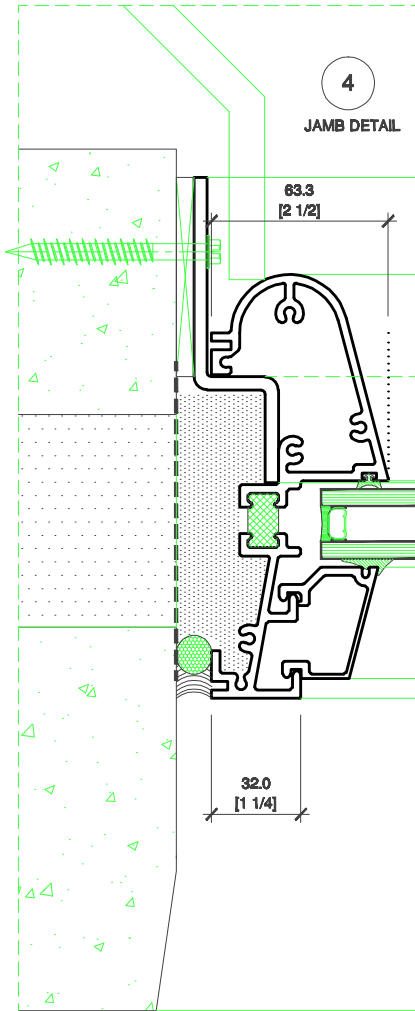


4
JAMB DETAIL

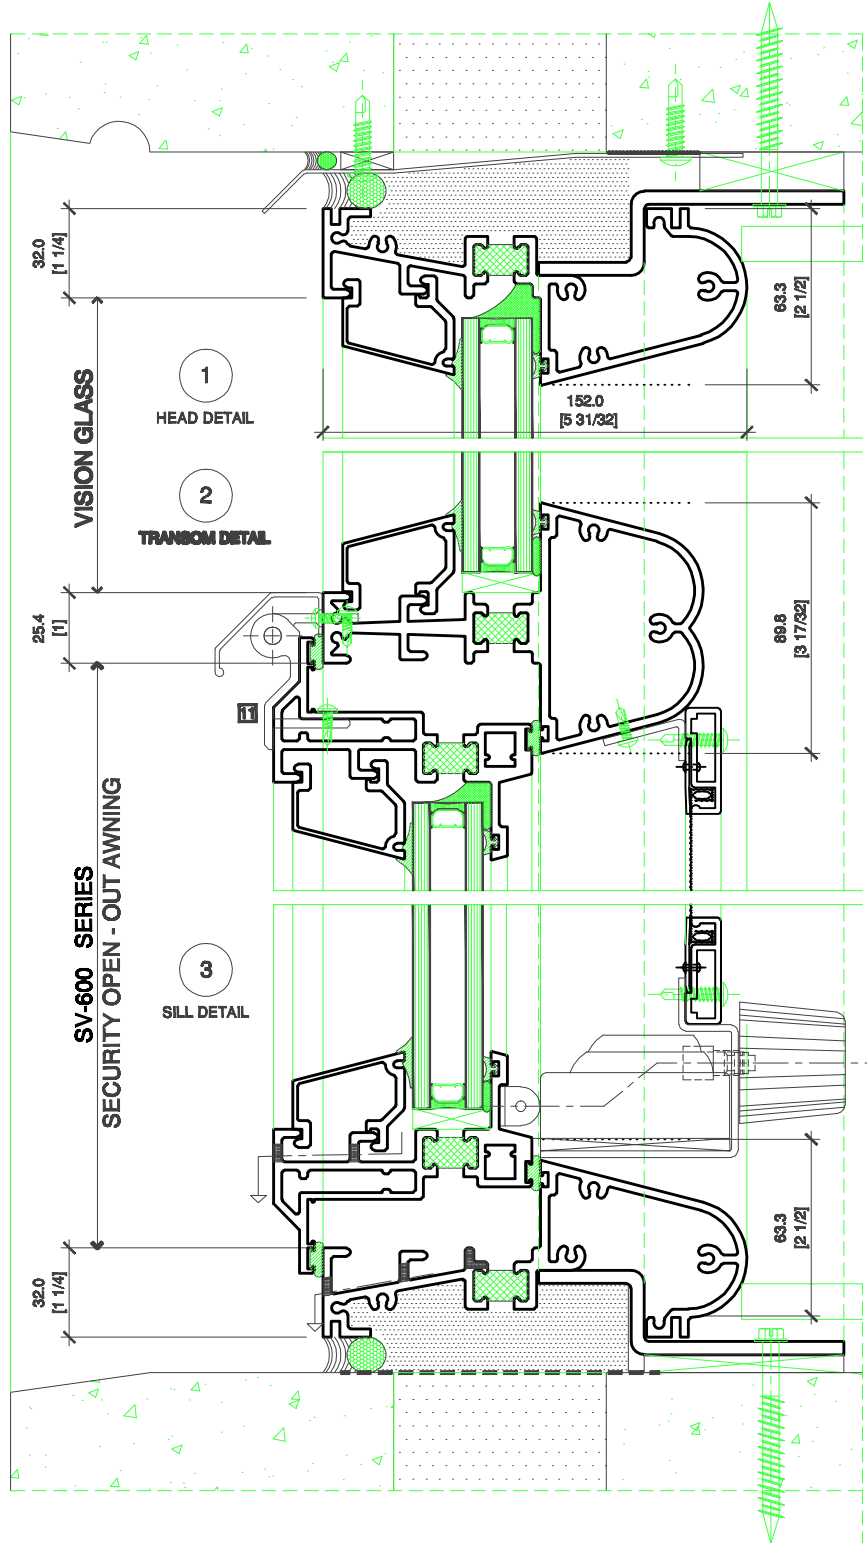

1
HEAD DETAIL

2
TRANSOM DETAIL

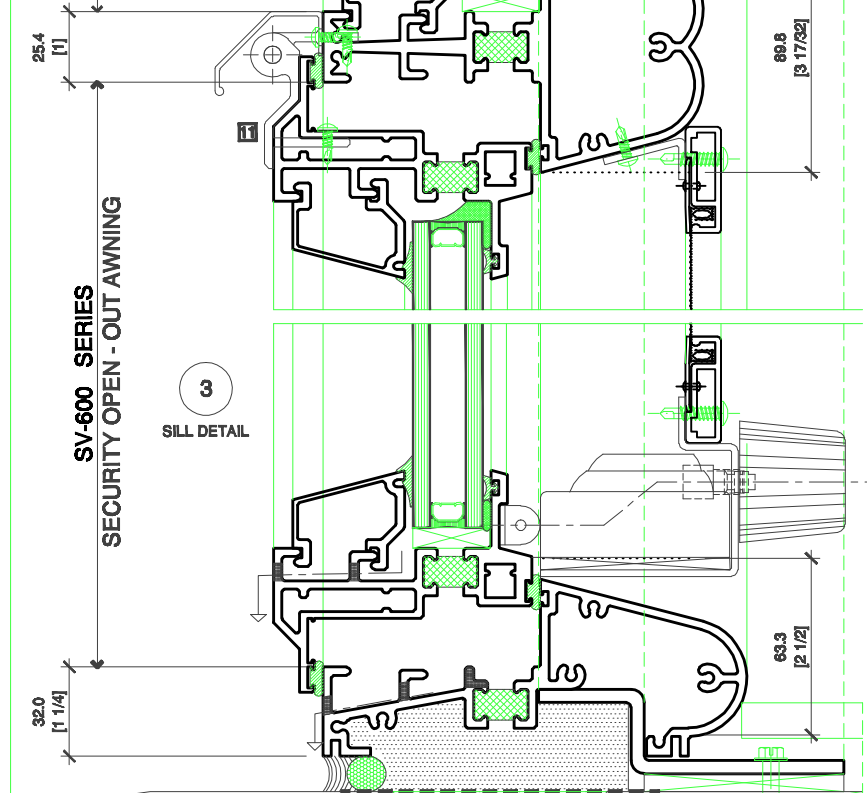

3
SILL DETAIL

SV-600 SERIES
SECURITY OPEN - OUT AWNING

SHERWOOD WINDOWS LIMITED
SW-6300 MENTAL HEALTH SECURITY WINDOW
WITH **SV-600 SERIES** HEAVY DUTY SECURITY AWNING